


FIRST FLOOR PLAN  
SCALE: 1/8" = 1'-0"

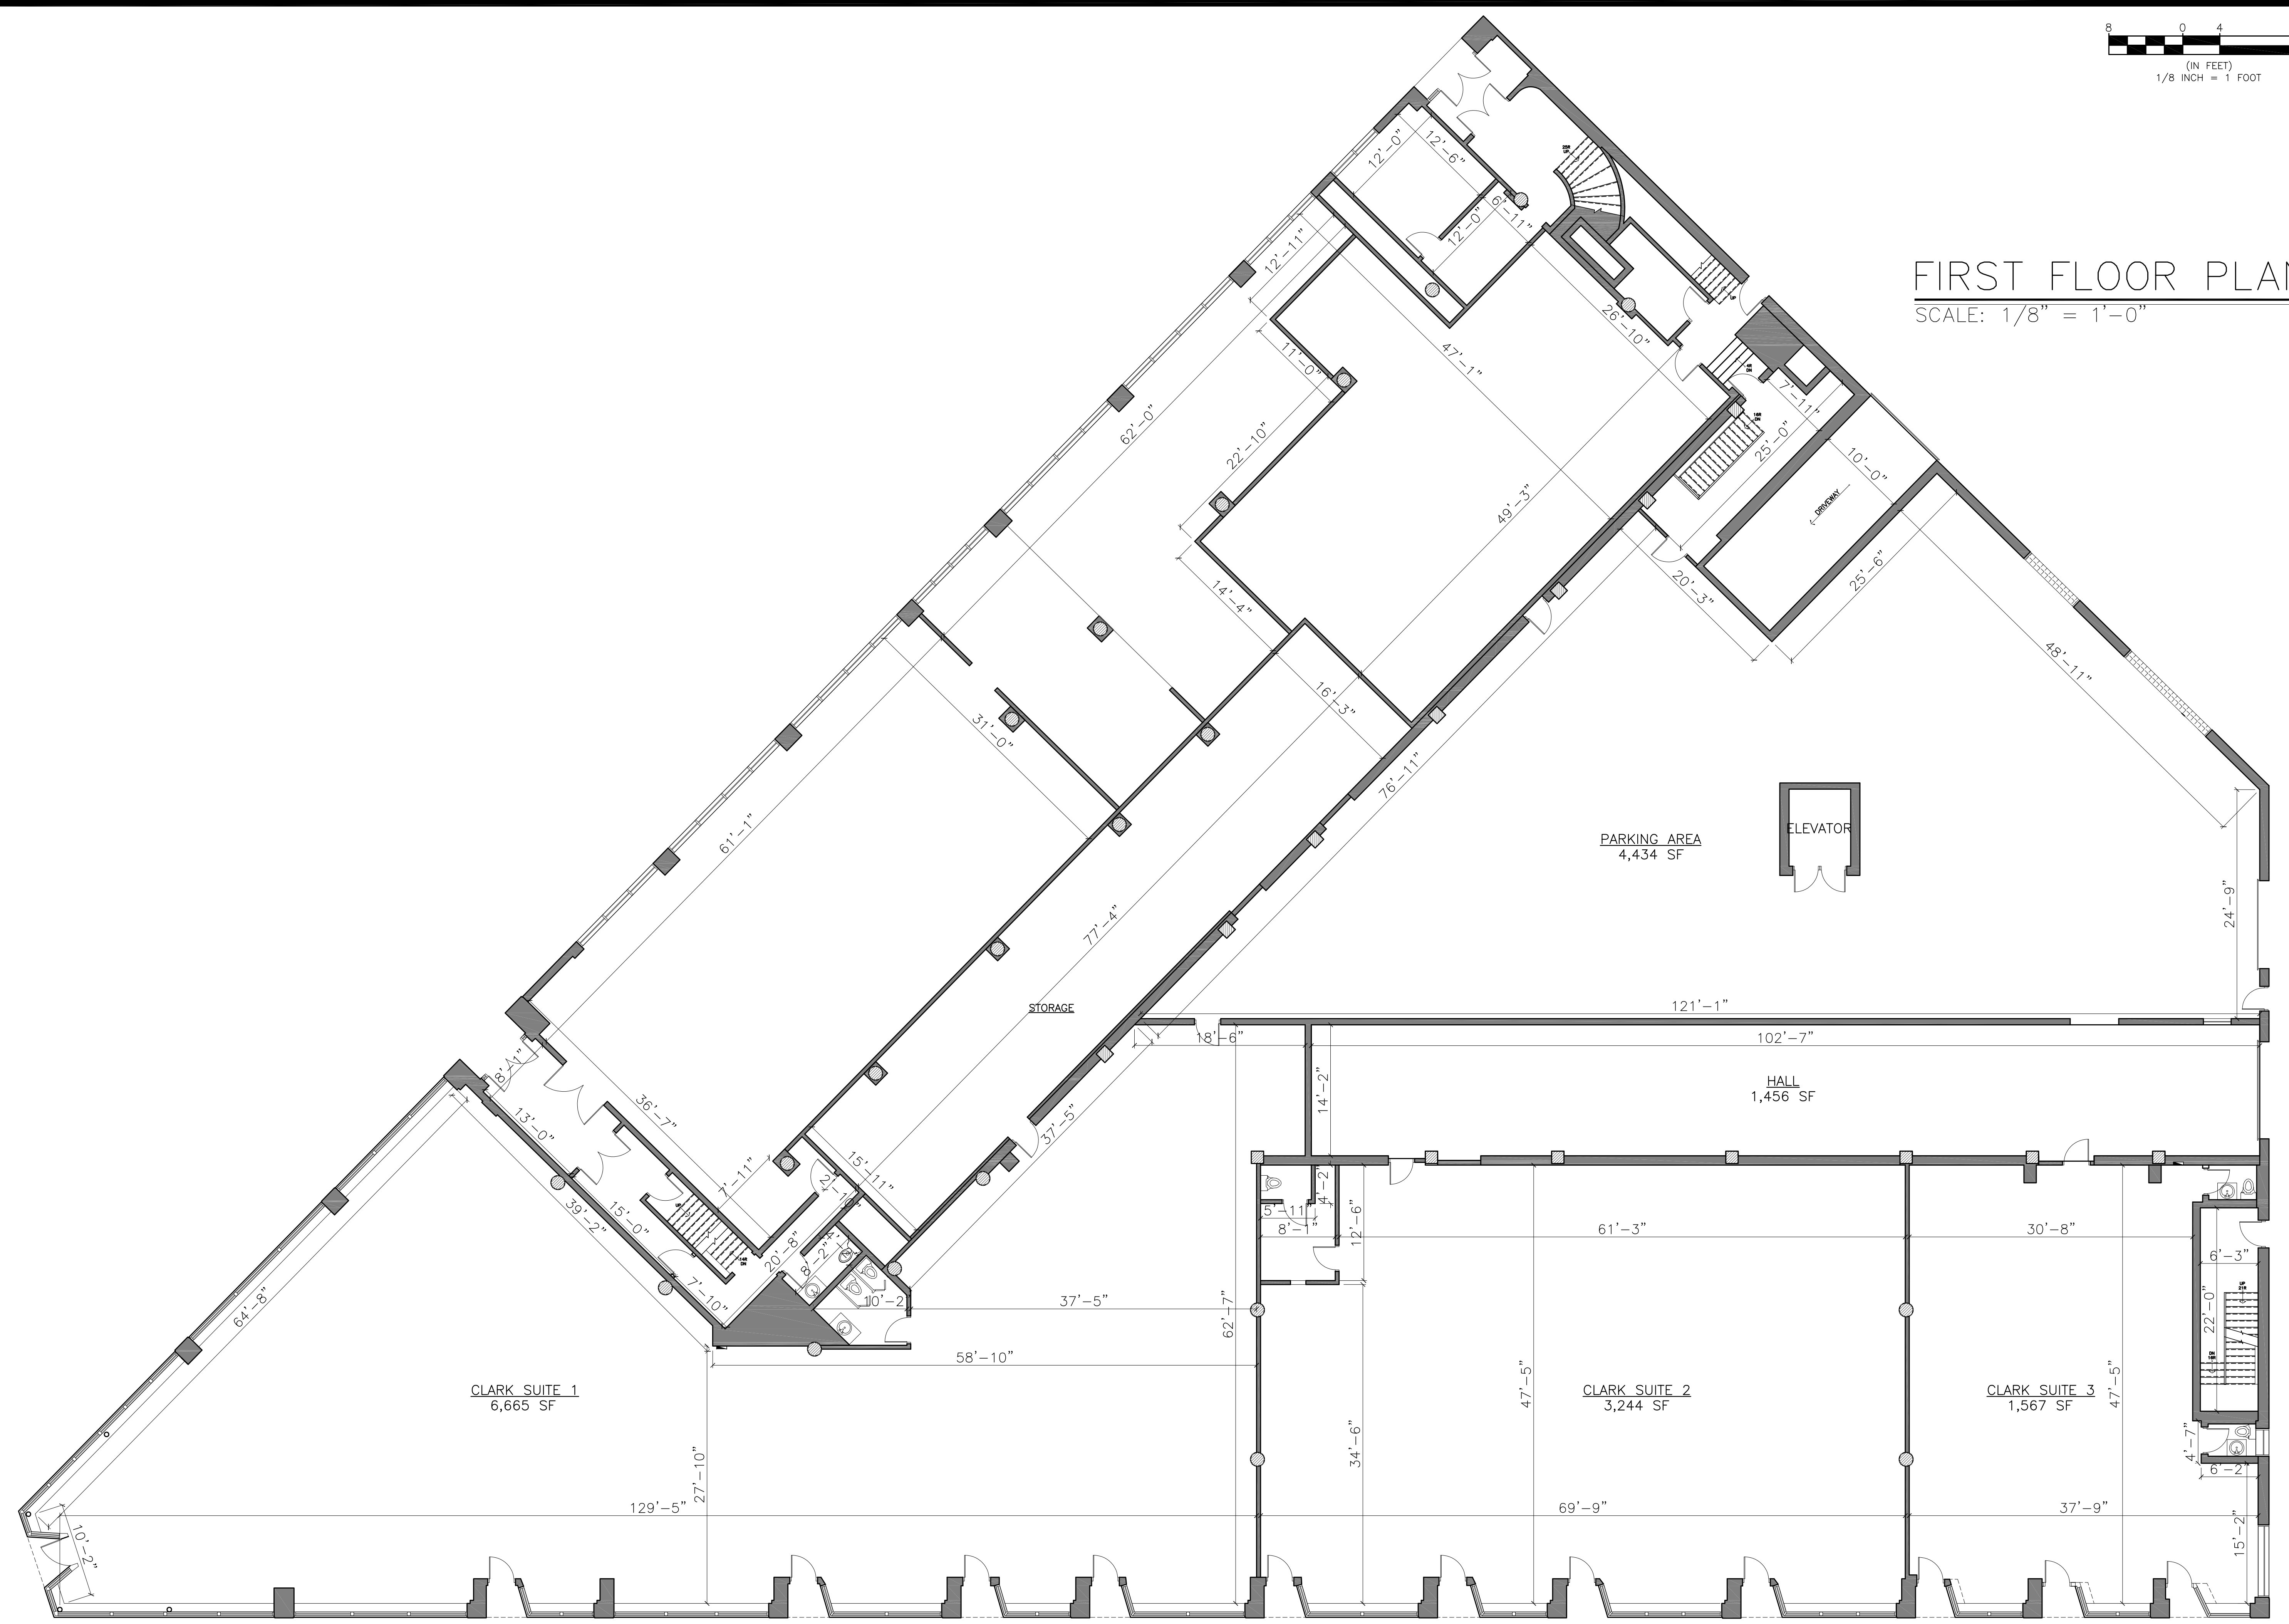

REVISIONS:  
CHECKED BY: F.E.K.  
DRAWN BY: IK

PROPOSED  
FLOOR PLANS

5935 N CLARK AVE  
CHICAGO, IL


2123 N. Damen Ave.  
Chicago IL 60647  
773.772.2756 office  
773.772.2354 fax

ARCHITECTURE  
PLANNING  
ARCHITECTURAL ENGINEERING

**RECTS**  
**ARCHITECTS**

PROJECT:  
SCALE: 1/8" = 1'-0"  
DATE: 10-18-19

SHEET:  
**A3**  
4 OF 6

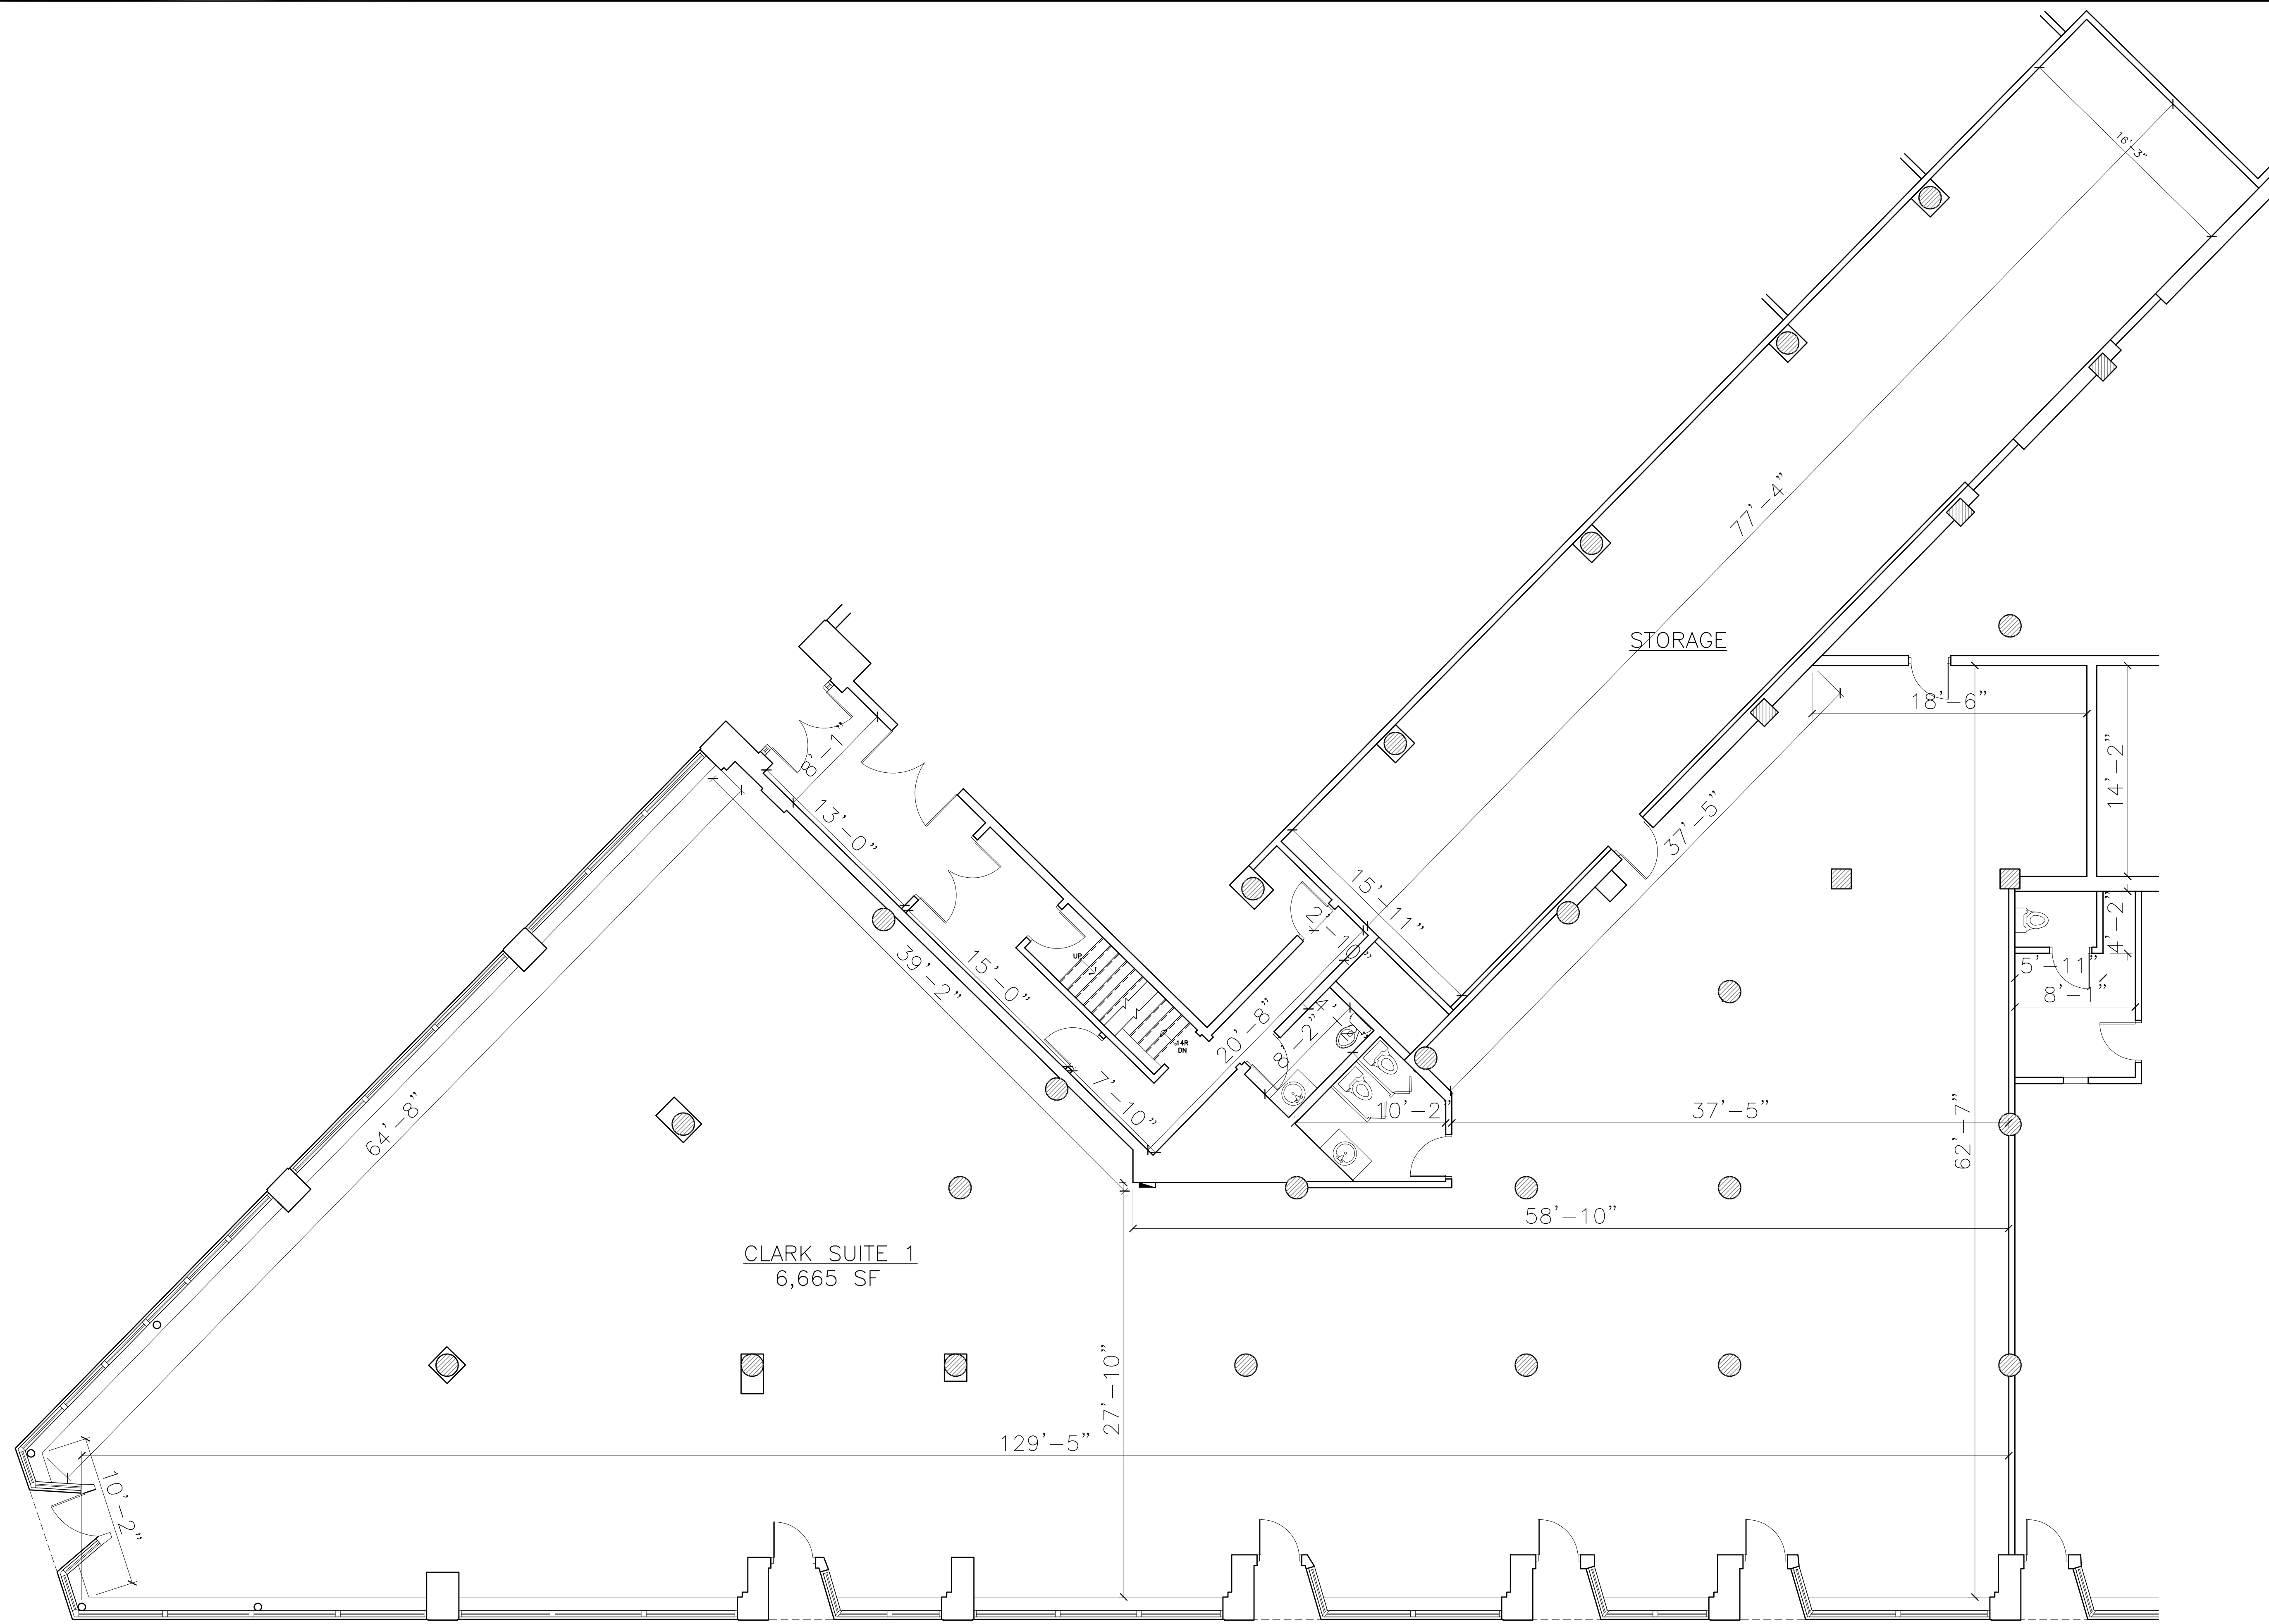


CLARK SUITE 1  
6,665 SF

STORAGE

FIRST FLOOR PLAN  
CLARK SUITE 1

SCALE: 3/16" = 1'-0"

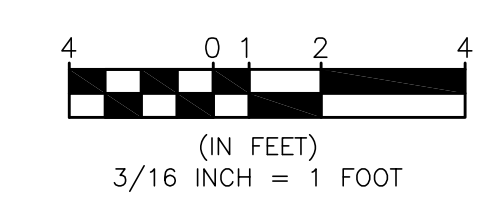

REVISIONS:  
CHECKED BY: F.E.K.  
DRAWN BY: IK

PROPOSED  
FLOOR PLANS

5935 N CLARK AVE  
CHICAGO, IL

2123 N. Damen Ave.  
Chicago IL 60647  
773.772.2756 office  
773.772.2884 fax


ARCHITECTURE  
PLANNING  
ARCHITECTURAL ENGINEERING

**ARCHITECTS**  
**RECTS**  
**D**


PROJECT:  
SCALE: 3/16" = 1'-0"  
DATE: 10-18-19

SHEET:


**A4**

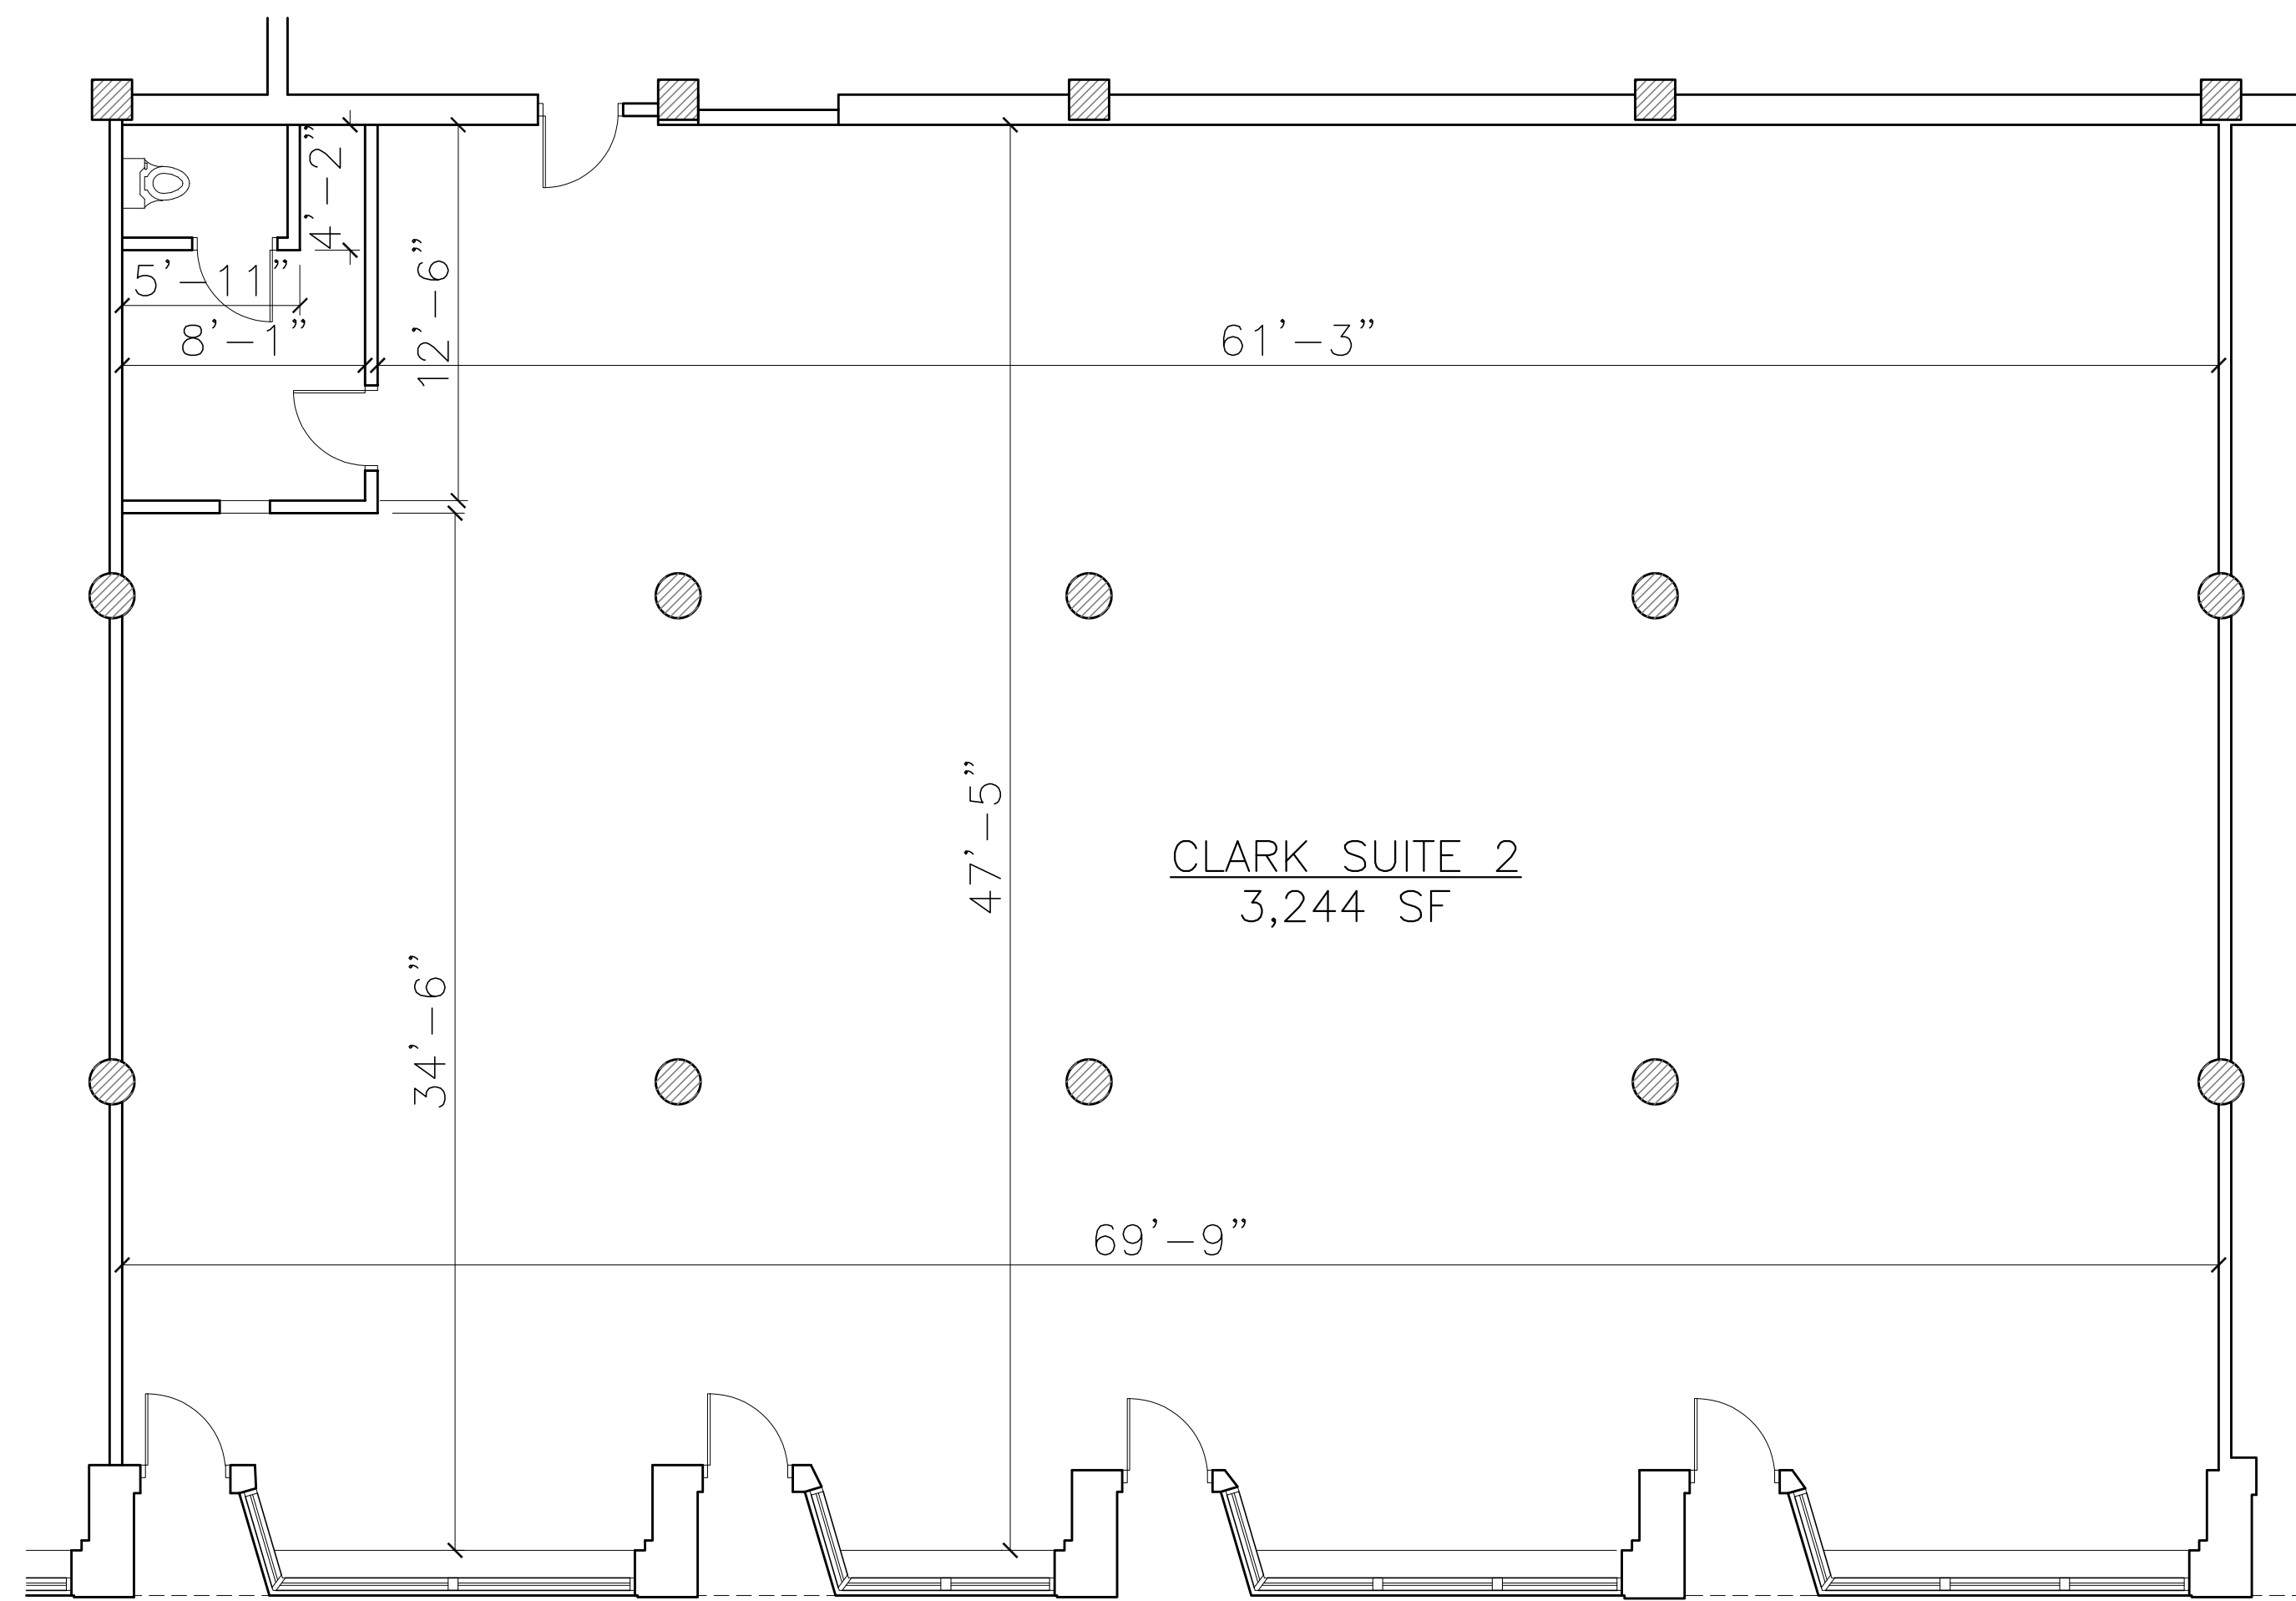

FIRST FLOOR PLAN  
 CLARK SUITE 2  
 SCALE: 3/16" = 1'-0"

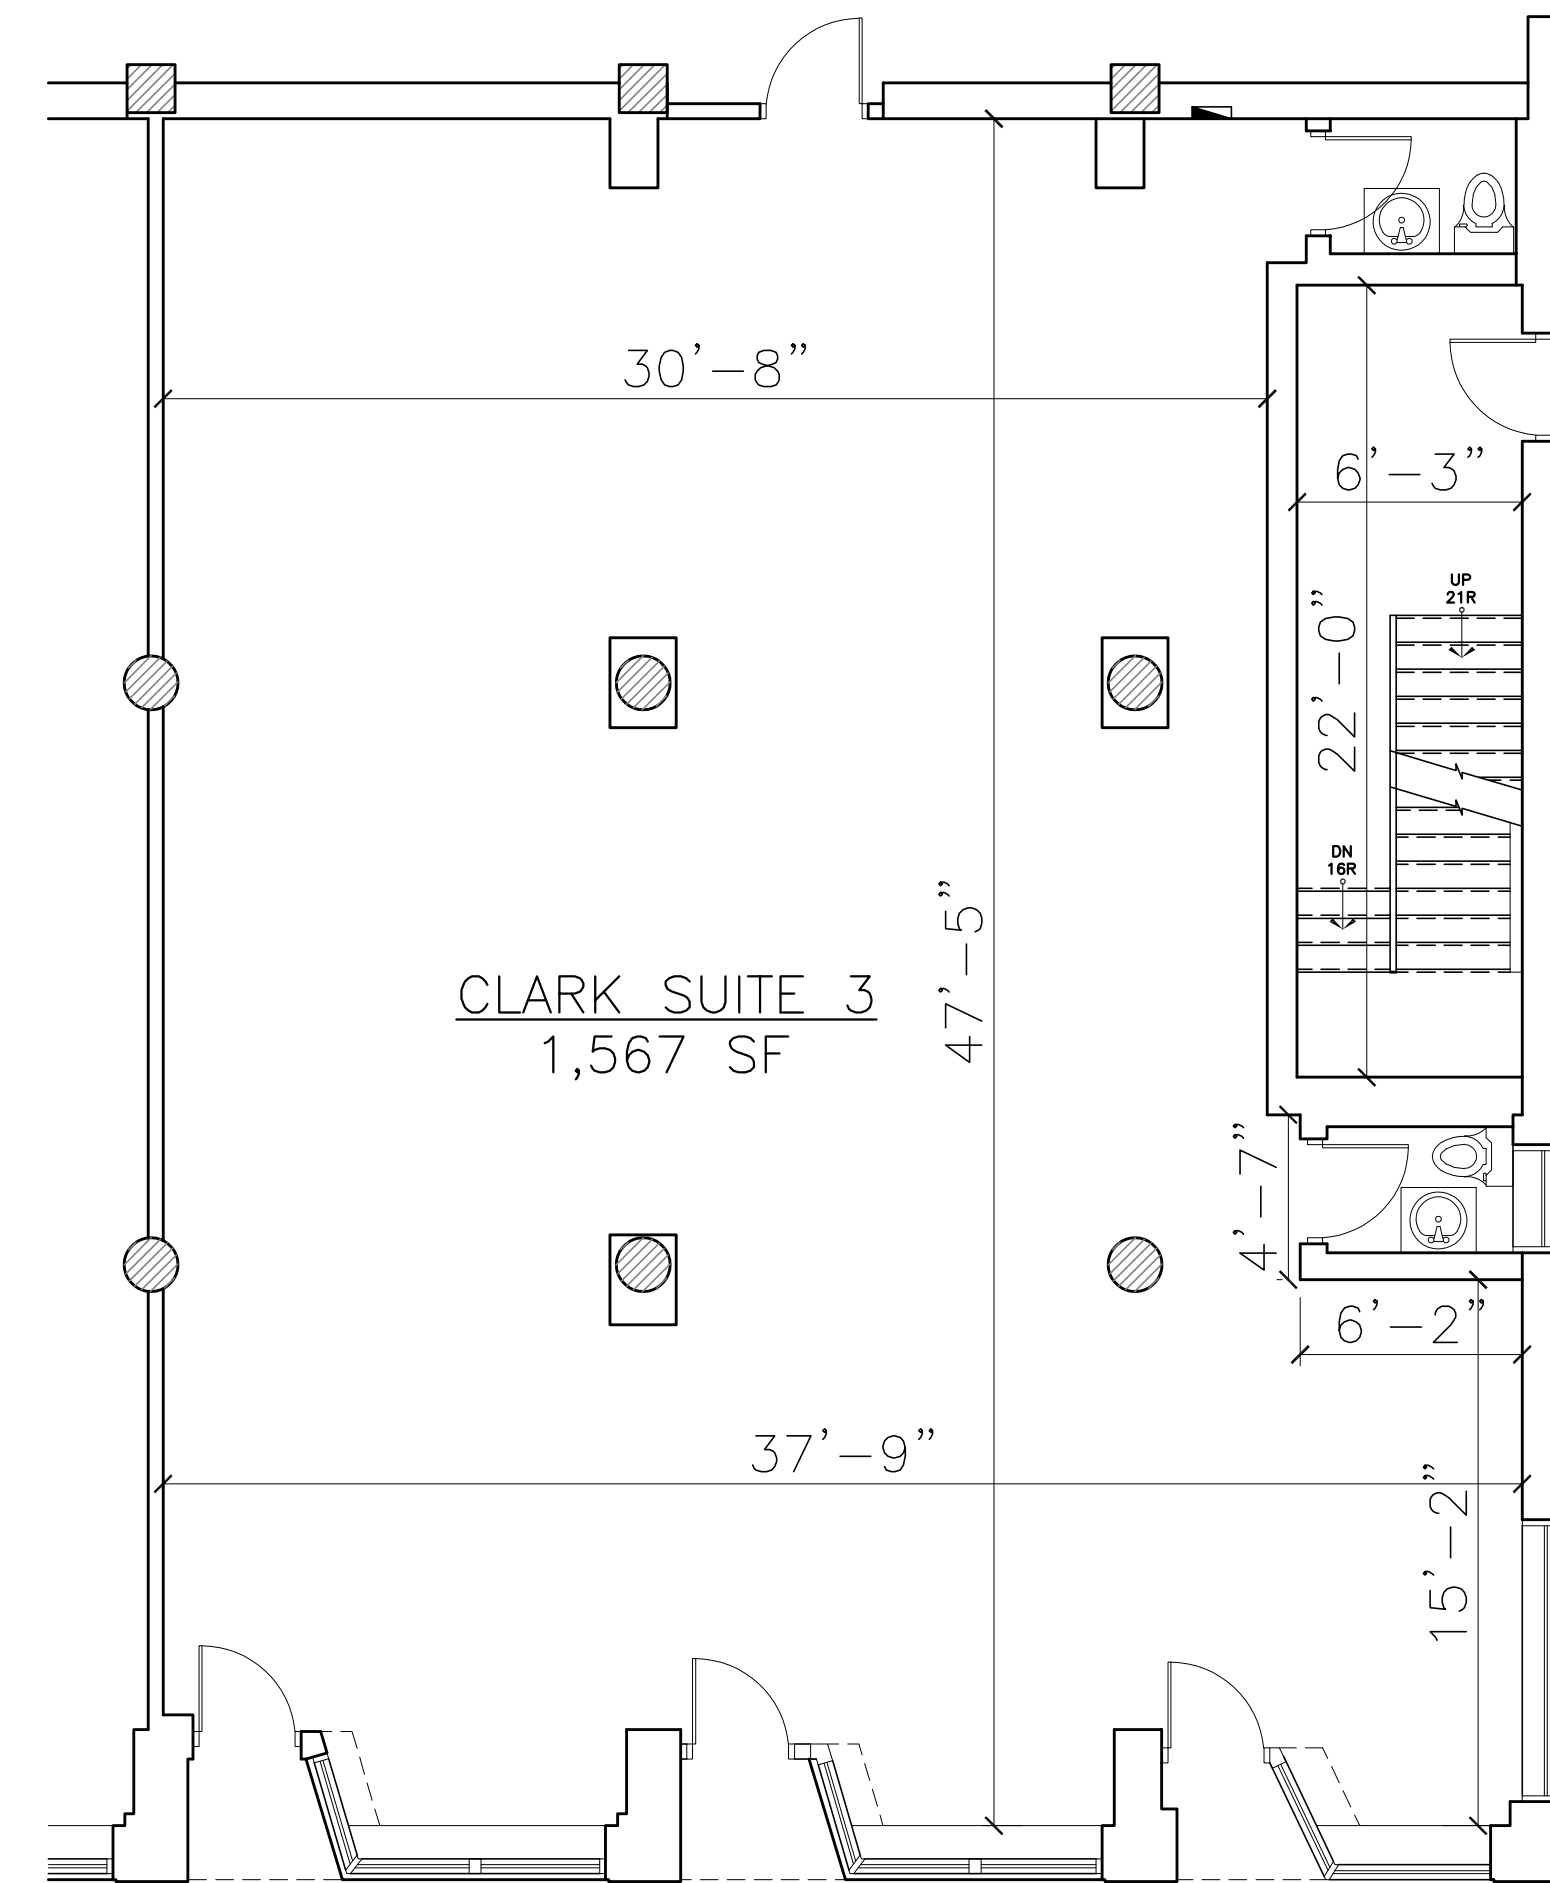

FIRST FLOOR PLAN  
 CLARK SUITE 3  
 SCALE: 3/16" = 1'-0"

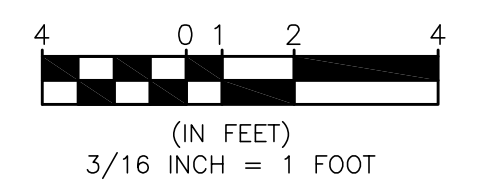

REVISIONS:  
 CHECKED BY: F.E.K.  
 DRAWN BY: IK

PROPOSED  
 FLOOR PLANS

5935 N CLARK AVE  
 CHICAGO, IL

2123 N. Damen Ave.  
 Chicago IL 60647

**RECTS**

**ARCHITECT**

ARCHITECTURE  
 PLANNING  
 ARCHITECTURAL ENGINEERING

PROJECT:  
 SCALE:  
 DATE:

SHEET:

**A5**

6 OF 6